




MIRAFLEX II DECKING SYSTEM

REFERENCE GUIDELINE

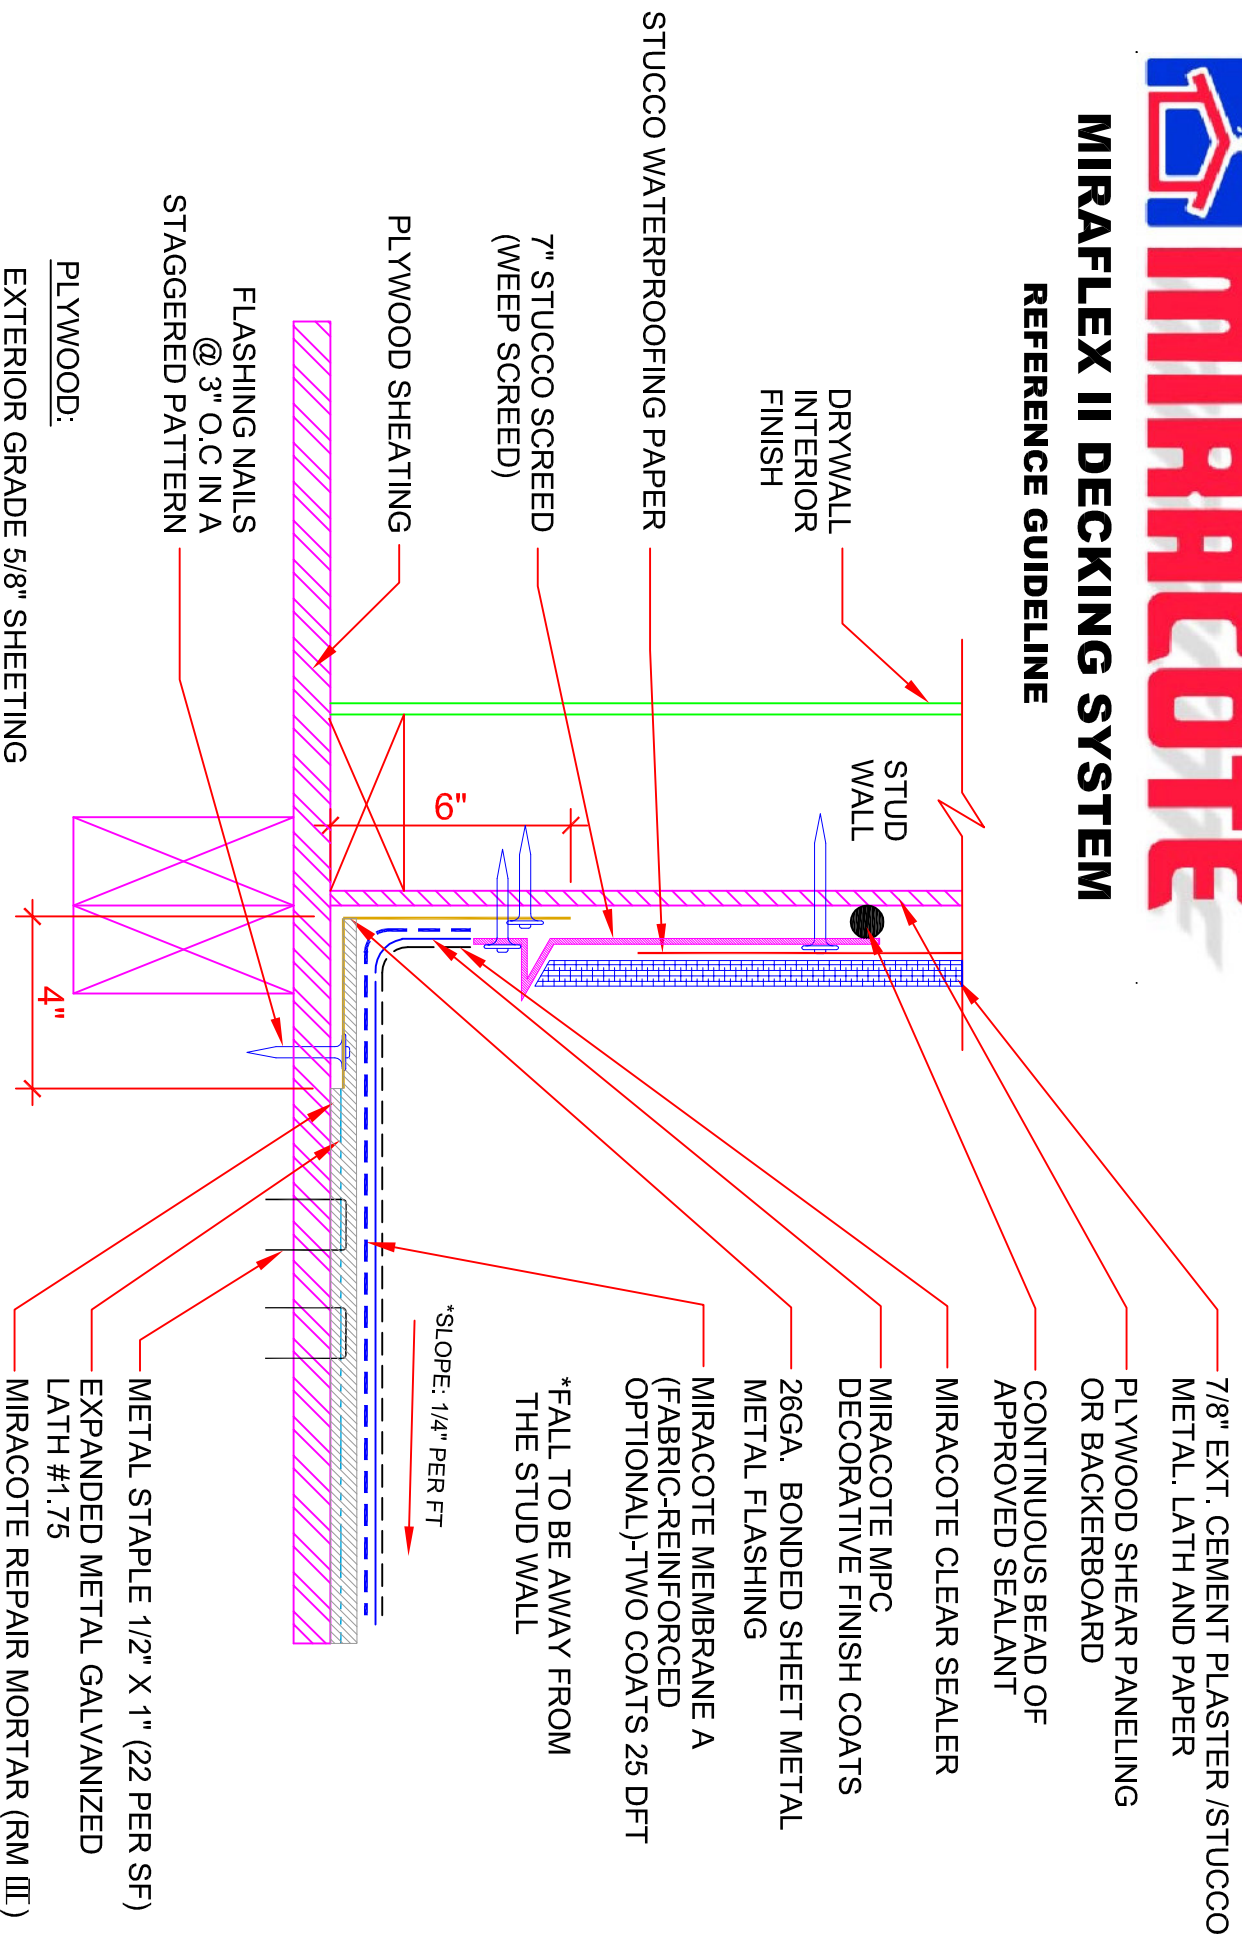

Plywood Substrate at Wood or Metal Stud Wall Detail #3B

THESE DETAILS ARE FOR REFERENCE ONLY AND MUST BE REVIEWED BY A DESIGN PROFESSIONAL