




MIRAFLEX II WALKING DECKING SYSTEM

REFERENCE GUIDELINE

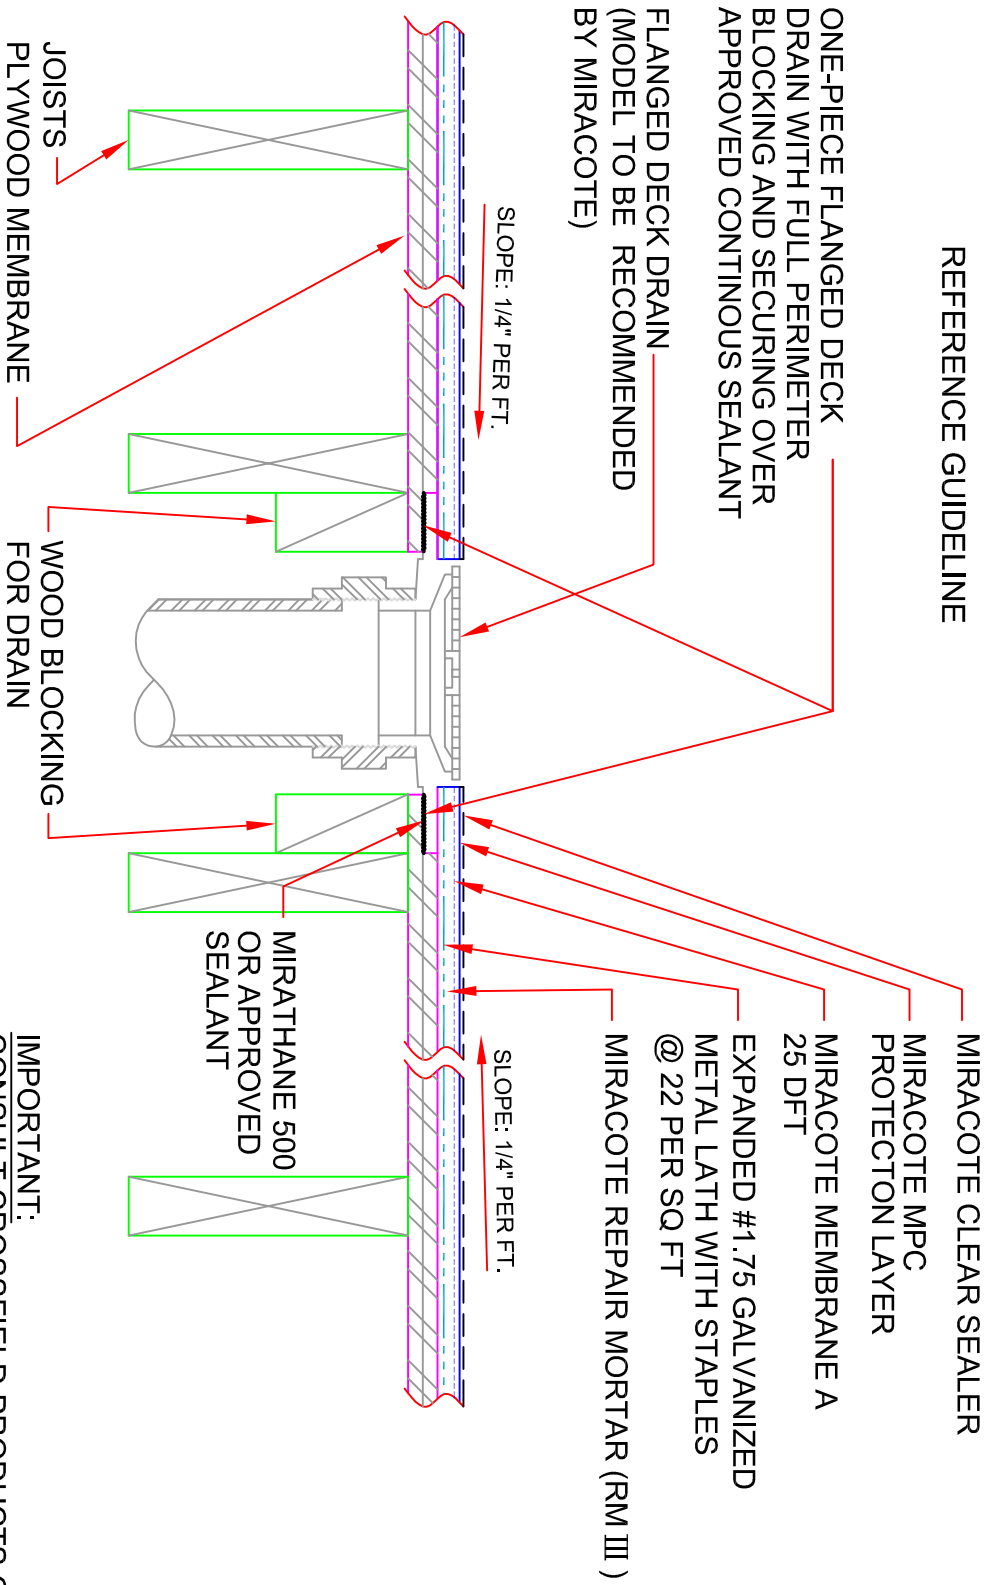

NOTE: PRIOR TO FASTENING DRAIN FLANGE TO PLYWOOD AND WOOD BLOCKING-SET FLANGE INTO WET MIRATHANE 500 OR OTHER APPROVED SEALANT NO DEFLECTION.

IMPORTANT:
CONSULT CROSSFIELD PRODUCTS CORP FOR ADDITIONAL INFORMATION REGARDING PLYWOOD SHEATING, FRAMING/BLOCKING, DECK DRAIN TYPES AND REQUIREMENT

Flanged Deck Drain Detail #5

THESE DETAILS ARE FOR REFERENCE ONLY AND MUST BE REVIEWED BY A DESIGN PROFESSIONAL